
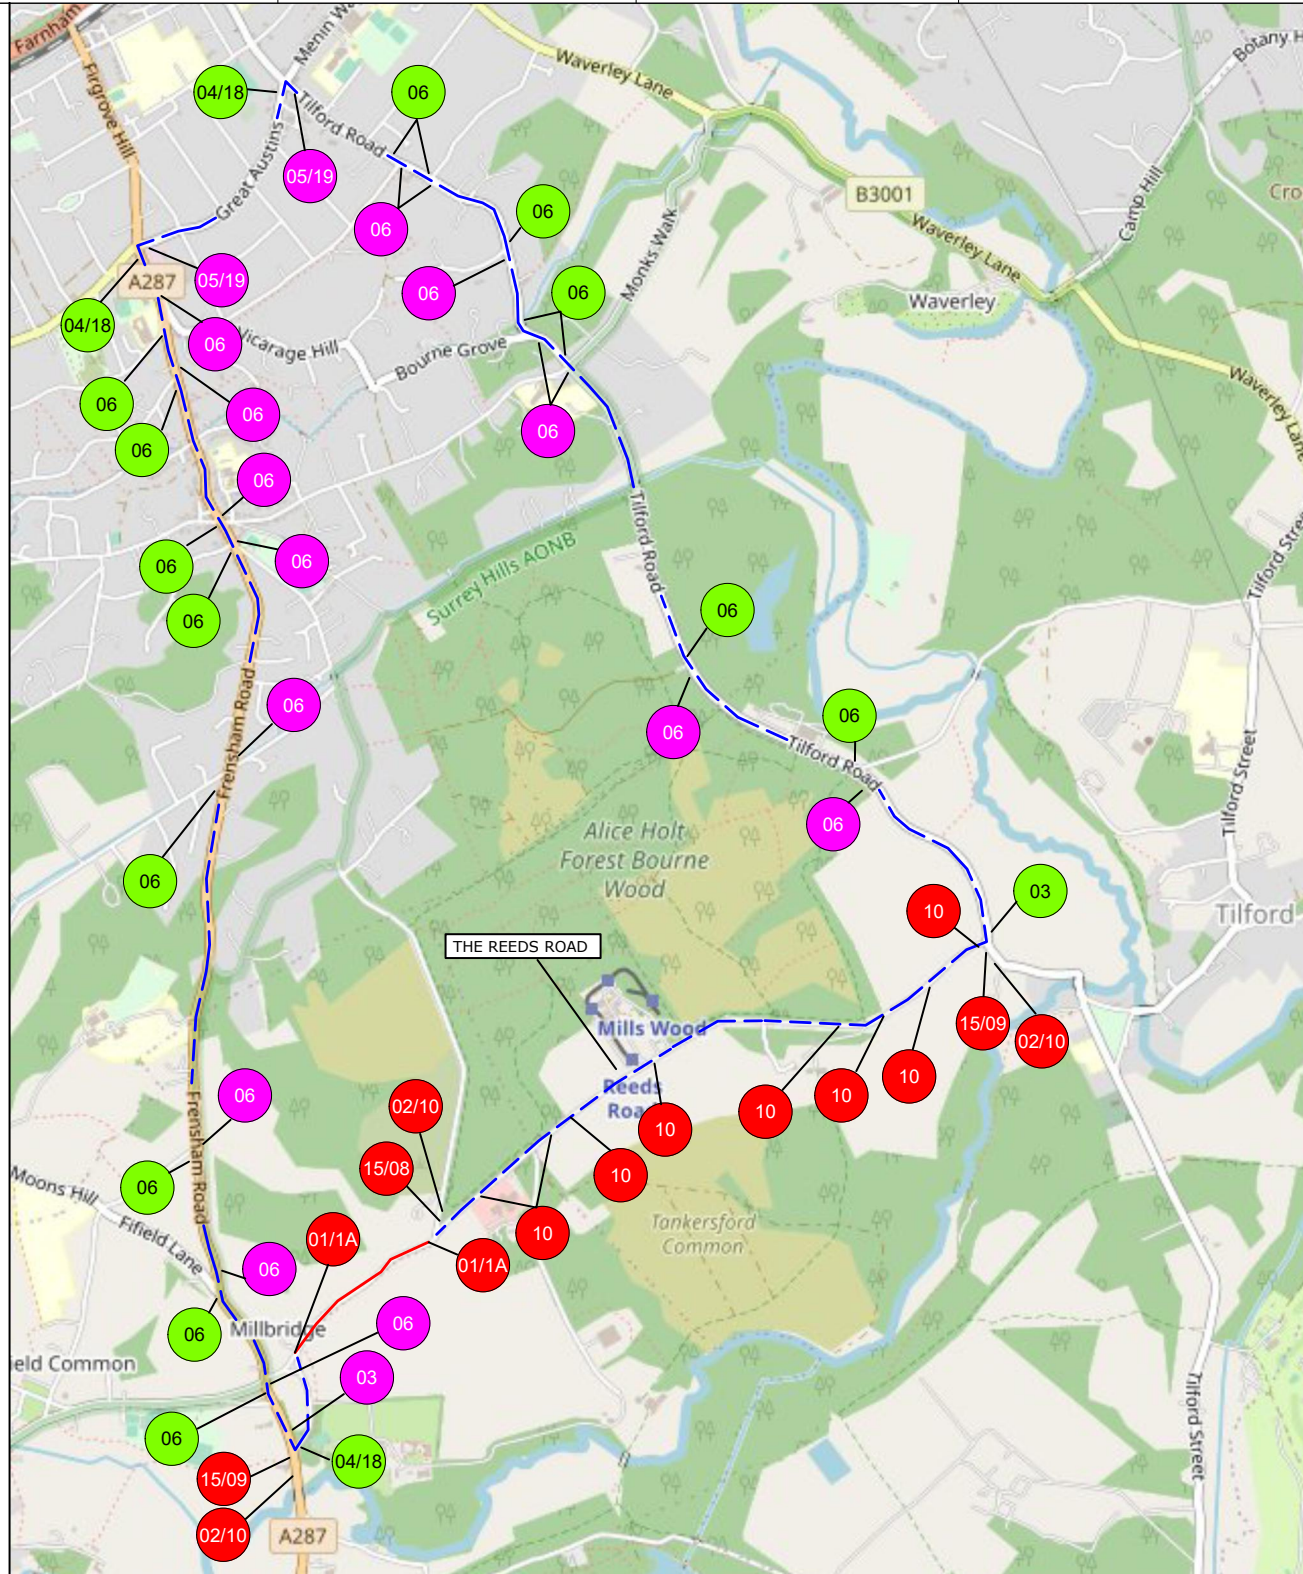


<b>KEY</b>  <b>1A</b> Advanced Warning ROAD CLOSED HERE ON XX/XX/XX FOR XX DAYS FROM XX:XX TO XX:XX																		

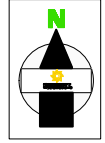

**Diverted traffic**

**Diverted traffic**

**XXXXXXXX**  
**XXXXXXXX**  
**XXXXXXXX**  
**XXXXXXXX**

**XXXXXXXX**  
**XXXXXXXX**  
**XXXXXXXX**  
**XXXXXXXX**

ROAD CLOSURE

DIVERSION ROUTE

**03** CLOCKWISE ROUTE

**03** ANTI-CLOCKWISE ROUTE

ROAD CLOSURE LENGTH 500 METRES

ROAD CLOSURE WIDTH 4.5 METRES

Contract No	133-S017563	Client: <b>OPENREACH</b>
Date	27/06/2023	Site Location / Drawing Title
Drawn by	BO/802	ELLIOT COTTAGE THE REEDS ROAD
Approved By	133	TILFORD FARNHAM GU10 2DL
Purpose of works	TELECOM WORKS	
Version Number	02	
Amended By	xxxxxxxxx	
Amendment Date	xx/xx/xxxx	Scale NOT TO SCALE
Sheet No	2 of 2	OS Licence No 000000000000

Note  
 1. All equipment shall be approved and shall comply with the Department Of Transport specification MCE0111. This drawing does not show the normal road works signage that will be required as per Chapter 8.  
 2. All signs to be in accordance with TSGRD 2002 and to minimum class retroreflective.  
 3. Minimum height of lettering to be 60mm and sign boards to be 1000mm (750mm where appropriate).

The information in this drawing may not be copied or used by third parties without written consent from Sunbelt Rentals Ltd (Traffic Management).  
 This layout is for installation by NRSWA, Lantra 12A,12B,12C,12D qualified persons.  
 All works shall be in accordance with Safety at Street Works and Road Works, A Code of Practice 2013 & Chapter 8

TO BE INSTALLED AT CLOSURE POINTS

**THIS DOCUMENT IS UNCONTROLLED WHEN PRINTED**  
 The electronic version of this document is the approved and most current. Any printed version is uncontrolled and may not be current.

DETAIL AL Manned Airlock system.  
 Notes:  
 1) Minimal site traffic 25 - 30m air lock is sufficient. Extend airlock for larger work vehicle flow.  
 2) Red lamps to be used on Nissen Barrier (all HE networks)

**SUNBELT**  
RENTALS

Sunbelt Rentals UK (Traffic Management)  
 Kemble Airfield Enterprise Park, Cirencester Road,  
 Kemble GL7 6BQ  
 Telephone: 0370 050 0792