


MARSHALL TO BE PLACED  
EITHER END OF CLOSURE

DIVERSION ROUTES  
CLOSURE AREA

This road will  
be CLOSED  
XX/XX/XX - XX/XX/XX  
From XX:XX - XX:XX

Advance warning signs to be  
installed prior to installation of  
closure.

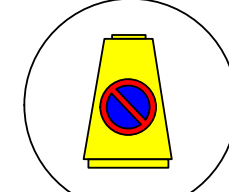


FREE PARKING  
WILL REQUIRE  
N.P.C BEFORE  
WORKS START AS  
AND WHEN  
REQUIRED

MAINTAIN  
RESIDENTS  
ACCESS AS  
REQUIRED AT  
ALL TIMES

RAMPS TO BE USED  
FOR PEDS AS  
REQUIRED

RAMPS

Road Widths:

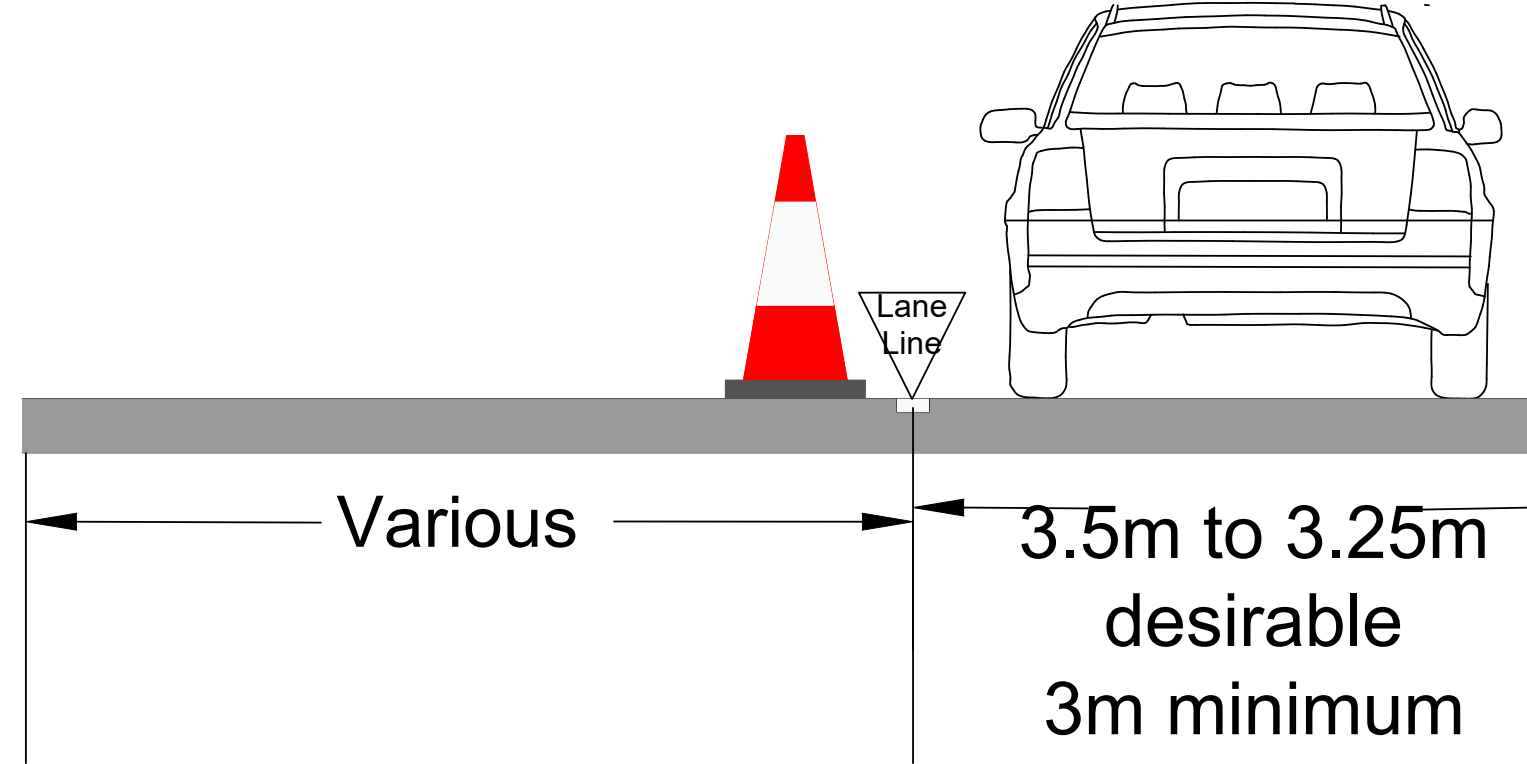

NOTES:  
1. All signs and cones to be in accordance with Chapter 8 **new roads and street works a code of practice (Red book)**  
2. Works access and egress are indicative, exact locations to be agreed on site.  
3. Safety zones are to be installed as required as shown by the **SAFETY ZONE DIMENSIONS** BELOW  
4. All signs to be located so as not to obscure signs or objects and should be ballasted near to ground level using sand filled hessian bags or sign straps.  
5. All sign positions are indicative only and must be accurately positioned on site with good visibility and be clear of and obstructions or vegetation at all times.  
6. Drawing not to scale

PHASE 3

DIVERSION  
TRAFFIC MANAGEMENT LTD

Traffic Management: -

ROAD CLOSURE

Date Drawn: 04/10/2022

Drawn By: A.W

DIV-DWG-257 POP 1 -  
PN03 - HAMLASH LANE -  
FIFILED LANE Hamlash  
Lane, Shortfield Common,  
Frensham, Waverley,  
Surrey, England, GU10  
3AT  
51.177875,-0.79555730.