


Key

01A ADVANCED WARNING ACCESS TO ROAD AHEAD CLOSED ON _____ TO _____ DAILY FROM _____ TO _____	01 ROAD CLOSED	02 [Yellow box]	04 Diverted traffic →	06 ↑ Diverted traffic	08 Diversion ←	10 ROAD AHEAD CLOSED	12 Diverted traffic ↻	14 Diverted traffic ↻	15 [Yellow box]
		03 Diversion ENDS	05 ← Diverted traffic	07 Diversion →	09 Diversion ↑	11 Diverted traffic ↻	13 Diverted traffic ↻		

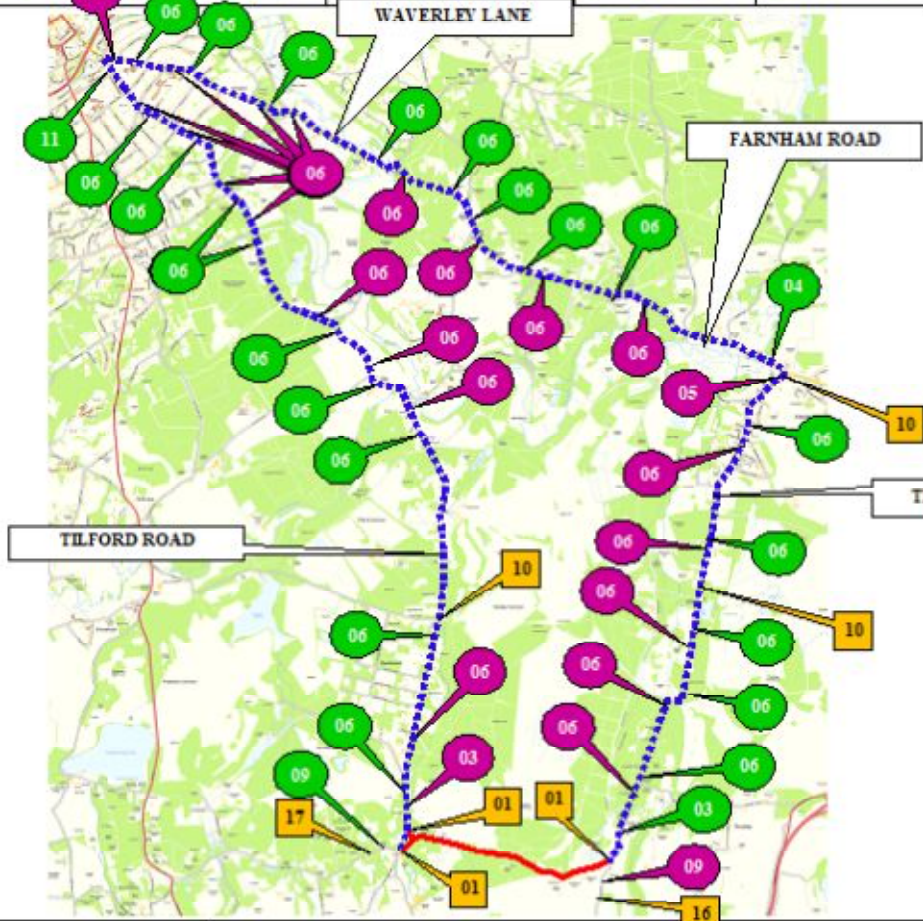

20 [Triangle sign: worker with wheelbarrow]

16 ROAD AHEAD CLOSED
←

17 ROAD AHEAD CLOSED
→

18 Diverted traffic →

19 ← Diverted traffic

N
Barriers, cones and flashing lamps required each end of road closure

Advanced warning required
Leaflet drop required

© Contains OS data Crown copyright and database rights 2019

LUX
TRAFFIC CONTROL & MANAGEMENT

A-Plan t Lux Traffic Control & Management
Kemble Airfield Enterprise Park
Cirencester Road
Kemble
GL7 6BQ
☎ 03700 500 792
☎ 0845 004 7105

Note:
1. All equipment shall be approved and shall comply with the Department of Transport specification MCRB 11. This drawing does not show the normal road works signage that will be required as per Chapter 8.
2. All signs to be in accordance with TSGRD 2002 and to minimum class retroreflective.
3. Minimum height of lettering to be 60mm and sign boards to be 1000mm (750mm where appropriate).
This drawing is protected by copyright and the information contained therein is confidential.
This drawing may not be copied and the information therein may not be used, or disclosed to a third party, wholly or in part with the written permission of A-Plan t Lux Traffic Control Limited.

CROWN COPYRIGHT DATA REPRODUCED BY PERMISSION OF THE CONTROLLER OF HMSO

CLIENT DETAILS OPENREACH	REP/DEPOT 104	DRAWN BY SR	ADDRESS THURSELY ROAD THURSELY GODALMING GU8 6QW		
AMEND # 01 SR 09/01/2020	SHEET # 1 OF 1	DATE 04/12/2019			
TIME OF WORKS					
OFF PEAK 0900-1630	NIGHT 2300-0600	WEEK END SAT/SUN	WEEKDAY MON-FRI	24HR WORKS	BUS ROUTE AFFECTED
✓					

ROAD CLOSURE [Red line with barriers]

DIVERSION [Blue dotted line]

CLOCKWISE DIVERSION [Green circle]

ANTI-CLOCKWISE DIVERSION [Purple circle]

ROAD CLOSURE SIGN [Yellow box]

ROAD CLOSURE LENGTH (APPROX) 970M
ROAD CLOSURE WIDTH (APPROX) 5.5M

HIRE ADVICE 104-S002510